

EXISTING RIGHT OF WAY PROPOSED RIGHT OF WAY

LEGEND

EXISTING EASEMENTS

Z O ---- EXISTING PROPERTY BOUNDARIES

EXISTING POWER LINE, POLE AND GUY WIRE PROPOSED STORM DRAINAGE PROPOSED CURBING

PROPOSED STREET LIGHT




SCALE 1"= 50'
0 25 50 100

PROPOSED STREET LIGHT

TYPICAL PROPOSED 56TH STREET SECTION (FACING SOUTH @ EXISTING POWER POLES))

PROPOSED STREET LIGHT

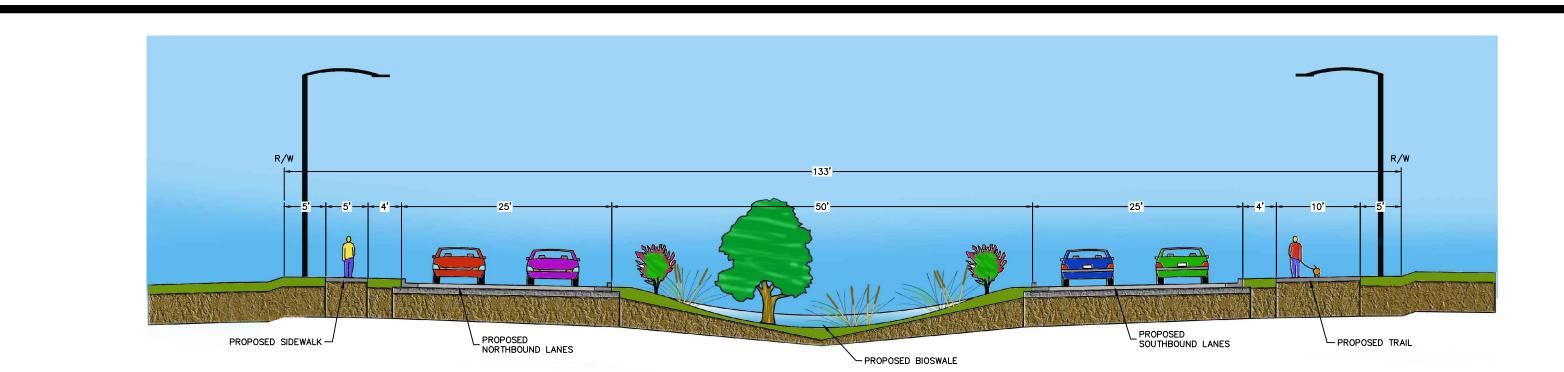

TYPICAL PROPOSED 56TH STREET SECTION (FACING SOUTH)





56TH STREET IMPROVEMENTS

SPRINGDALE, ARKANSAS